

Appendix AG
Plantings



RUNNING BROOK FARMS
LLC
219 Route 80
Killingworth, CT 06419
860-663-5522
www.runningbrookfarms.com

Submittal Transmittal
July 31, 2019

Sevenson Environmental

Submittal # 07 31 19
No. 03

Date	Copies	Description
07/31/19	1	Plant List

Manufacturer/ Supplier

Name: New England Wetland Plants, INC
Address: 820 West St, Amherst MA 01002
Telephone No.: 413-548-8000

Project and Contractor Identification Contractor: Running Brook Farms, LLC Project: Woodbridge Pond Project No.: 12153008 Contract: Contractor No.	Date Engineer Received Engineered Action <table><tr><td>Initial & Date</td><td>Initial & Date</td></tr><tr><td>A. _____</td><td>E. _____</td></tr><tr><td>B. _____</td><td>F. _____</td></tr><tr><td>C. _____</td><td>G. _____</td></tr><tr><td>D. _____</td><td>H. _____</td></tr></table>	Initial & Date	Initial & Date	A. _____	E. _____	B. _____	F. _____	C. _____	G. _____	D. _____	H. _____
Initial & Date	Initial & Date										
A. _____	E. _____										
B. _____	F. _____										
C. _____	G. _____										
D. _____	H. _____										

By : Scott Papoosha
Title: Owner

SALES ORDER**NEW ENGLAND WETLAND PLANTS, INC.**

820 WEST STREET, AMHERST, MA 01002

PHONE: 413.548.8000 FAX: 413-549-4000

EMAIL: INFO@NEWP.COM

NUMBER 8419

DATE 7/30/2019

REQUESTED SHIP DATE 8/18/2019

ORDERED BY:

RUNNING BROOK FARMS LLC
219 ROUTE 80
KILLINGWORTH, CT 06419

SHIP TO:

219 ROUTE 80
KILLINGWORTH, CT 06419

PHONE: 860-663-5522

FAX: 860-663-0277

LOCALLY PROPAGATED AND GROWN**NEW ENGLAND PROVENANCE TREES, SHRUBS, & HERBACEOUS PLANTS**

P.O. NO.	JOB NAME	ORDERED BY	SHIP VIA	PAYMENT TERMS	TITLE TRANSFER
	Woodbridge	SCOTT	OUR TRUCK	NET 30 DAYS	FCA NURSERY
QUANTITY	DESCRIPTION			PRICE	AMOUNT
20	Quercus palustris, Pin Oak, 2-3' , #2 5'				
20	Viburnum dentatum, Northern Arrowwood, 2-3ft, #1				
20	Clethra alnifolia, Sweet Pepperbush, 3-4ft, #1pot				
204	Cephalanthus occidentalis, Buttonbush, 3-4ft, #1pot				
300	Schoenoplectus pungens, Three-square Bulrush, 2" plug				
269	Nymphaea odorata, White Water Lily, tubers				
10	CUSTOM SEED MIX, Woodbridge pond seed mix A				
20	CUSTOM SEED MIX, Woodbridge pond seed mix B				
1	Delivery				

NOTE: Substitute - Spatterdock
(Nuphar lutea) is not available

MATERIAL MAY BE PICKED UP AT OUR NURSERY BY
APPOINTMENT ONLY

SUBTOTAL

SALES TAX (..

TOTAL

THANK YOU FOR CHOOSING NEW ENGLAND WETLAND PLANTS, INC AS YOUR SUPPLIER OF NEW ENGLAND PROVENANCE
NATIVE PLANTS, NATIVE SEED MIXES, AND EROSION CONTROL PRODUCTS.



RUNNING BROOK FARMS
LLC
219 Route 80
Killingworth, CT 06419
860-663-5522
www.runningbrookfarms.com

Submittal Transmittal
July 31, 2019

Sevenson Environmental

Submittal # 07 31 19
No. 02

Date	Copies	Description
07/31/19	1	Seed - Table 2 Mix A

Manufacturer/ Supplier

Name: New England Wetland Plants, INC
Address: 820 West St, Amherst MA 01002
Telephone No.: 413-548-8000

Project and Contractor Identification Contractor: Running Brook Farms, LLC Project: Woodbridge Pond Project No.: 12153008 Contract: Contractor No.	Date Engineer Received Engineered Action <table><tr><td>Initial & Date</td><td>Initial & Date</td></tr><tr><td>A. _____</td><td>E. _____</td></tr><tr><td>B. _____</td><td>F. _____</td></tr><tr><td>C. _____</td><td>G. _____</td></tr><tr><td>D. _____</td><td>H. _____</td></tr></table>	Initial & Date	Initial & Date	A. _____	E. _____	B. _____	F. _____	C. _____	G. _____	D. _____	H. _____
Initial & Date	Initial & Date										
A. _____	E. _____										
B. _____	F. _____										
C. _____	G. _____										
D. _____	H. _____										

By : Scott Papoosha
Title: Owner

NEW ENGLAND WETLAND PLANTS, INC.

SEED MIX PRICING SHEET

woodbridge pond seed mix A-2018-NOV

RUNNING BROOK FARM

7/30/2019

Application Rate lbs/acre 20
Minimum Quantity Required 10
Approximate Seeds/ft2 846

<u>Botanical Name</u>	<u>Common Name</u>	<u>Indicator</u>	<u>% By Weight</u>	<u>Approx Seed/ft2</u>	<u>Approx % by Seed Count</u>
Sparganium eurycarpum	Giant Bur Reed	OBL	17.00%	1	0.12%
Poa palustris	Fowl Bluegrass	FACW	15.00%	131	15.48%
Carex vulpinoidea	Fox Sedge	OBL	15.00%	89	10.52%
Carex lurida	Lurid Sedge	OBL	15.00%	17	2.01%
Sparganium americanum	Eastern Bur Reed	OBL	7.00%	2	0.24%
Scirpus atrovirens	Green Bulrush	OBL	5.50%	164	19.39%
Carex lupulina	Hop Sedge	OBL	5.00%	1	0.12%
Juncus effusus	Soft Rush	FACW+	3.00%	234	27.66%
Carex crinita	Fringed Sedge	OBL	3.00%	9	1.06%
Carex comosa	Bristly/Cosmos Sedge	OBL	3.00%	7	0.83%
Aster puniceus (Symphyotrichum puniceum)	Swamp Aster	OBL	2.00%	6	0.71%
Asclepias incarnata	Swamp Milkweed	OBL	2.00%	1	0.12%
Eupatorium perfoliatum	Boneset	FACW	2.00%	26	3.07%
Schoenoplectus tabernaemontanii	Soft Stem Bulrush	OBL	2.00%	5	0.59%
Verbena hastata	Blue Vervain	FACW	1.00%	7	0.83%
Scirpus cyperinus	Wool Grass	FACW	1.00%	125	14.78%
Solidago patula	Rough Leaved Goldenrod	OBL	1.00%	3	0.35%
Lobelia siphilitica	Great Blue Lobelia	FACW+	0.50%	18	2.13%
			100.00%	846	100.00%



RUNNING BROOK FARMS
LLC
219 Route 80
Killingworth, CT 06419
860-663-5522
www.runningbrookfarms.com

Submittal Transmittal
July 31, 2019

Sevenson Environmental

Submittal # 07 31 19
No. 01

Date	Copies	Description
07/31/19	1	Seed - Table 3 Mix B

Manufacturer/ Supplier

Name: New England Wetland Plants, INC
Address: 820 West St, Amherst MA 01002
Telephone No.: 413-548-8000

Project and Contractor Identification Contractor: Running Brook Farms, LLC Project: Woodbridge Pond Project No.: 12153008 Contract: Contractor No.	Date Engineer Received Engineered Action <table><tr><td>Initial & Date</td><td>Initial & Date</td></tr><tr><td>A. _____</td><td>E. _____</td></tr><tr><td>B. _____</td><td>F. _____</td></tr><tr><td>C. _____</td><td>G. _____</td></tr><tr><td>D. _____</td><td>H. _____</td></tr></table>	Initial & Date	Initial & Date	A. _____	E. _____	B. _____	F. _____	C. _____	G. _____	D. _____	H. _____
Initial & Date	Initial & Date										
A. _____	E. _____										
B. _____	F. _____										
C. _____	G. _____										
D. _____	H. _____										

By : Scott Papoosha
Title: Owner

NEW ENGLAND WETLAND PLANTS, INC.

SEED MIX PRICING SHEET

woodbridge pond table 3 Mix B-2018-NOV

RUNNING BROOK FARM

7/30/2019

Application Rate lbs/acre	40
Minimum Quantity Required	20
Approximate Seeds/ft2	181

<u>Botanical Name</u>	<u>Common Name</u>	<u>Indicator</u>	<u>% By Weight</u>	<u>Approx Seed/ft2</u>	<u>Approx % by Seed Count</u>
Sorghastrum nutans	Indian Grass	UPL	25.00%	40	22.10%
Schizachyrium scoparium	Little Bluestem	FACU	25.00%	46	25.41%
Elymus virginicus	Virginia Wild Rye	FACW-	20.00%	13	7.18%
Tridens flavus	Purple Top	FACU	11.00%	47	25.97%
Andropogon gerardii	Big Bluestem	FAC	10.00%	13	7.18%
Panicum virgatum	Switch Grass	FAC	5.00%	12	6.63%
Panicum clandestinum (Dichanthelium)	Deer Tongue	FAC+	4.00%	10	5.52%
			100.00%	181	100.00%

NOTE: Bigtop Lovegrass seed is not available.
Additional 2% of Deer Tongue (Total of 4%) is proposed to
make up 2% of Bigtop Lovegrass seed for Seed Mix B

Running Brook Farms, LLC
219 Route 80 Killingworth Ct 06419
B 860-663-5522 F 860-663-0277

August 12, 2019

**PLANT MATERIAL WARRANTY
SEVENSON ENVIRONMENTAL SERVICES, INC.
HATCO SITE – WOODBRIDGE POND PROJECT**

Running Brook Farms, LLC will offer a One (1) Year Warranty Period from the Date of Final Acceptance on all plant material and bulbs.

The warranty will include defects, including death/and or unsatisfactory growth, structural failures including plantings falling or blowing over and faulty performance of goose exclusion fencing. Running Brook Farm will not warranty for defects or death resulting from abuse and or damage by others or animals or unusual phenomena or incidents which are beyond the control of Running Brook Farms, LLC.

Should the plantings and bulbs require repair or replacement within the one (1) calendar year warranty period, Running Brook Farms, LLC will remove the dead plants and replace unless required to plant in the succeeding planting season, replace plants that are more than 25% dead or in an unhealthy condition at the end of the warranty period and we will provide a maximum of one replacement of each plant except in cases where losses or replacements occurred due to failure to reply with requirements.

Please call me if you have any questions or comments.

Contractor: Running Brook Farms, LLC


By: Scott Papposha

Signed 

State of: CT

County of: Middlesex

Signed and acknowledged before me this 12th day of August 2019

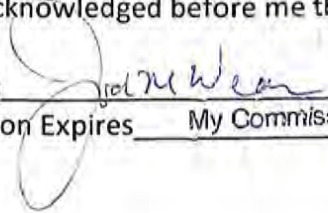Notary Public 

My Commission Expires My Commission Expires 1/31/2023



THE COMMONWEALTH OF MASSACHUSETTS
MASSACHUSETTS DEPARTMENT OF AGRICULTURAL RESOURCES

Division of Crop and Pest Services
251 Causeway Street, Suite 500
Boston, MA 02114

CERTIFICATE OF NURSERY INSPECTION

License No. N-2019 147
Issued: 4/19/2019
Expiration Date: 6/30/2020
Fee: \$90



This certifies that in accordance with M.G.L. 128, section 17 as amended, the nursery stock at:

New England Wetland Plants, Inc.
820 West St.
Amherst, MA 01002

Has been inspected and found to be apparently free from all injurious insects and plant diseases which might be disseminated on such stock.

Issued by: *Howard Vinton*



THE COMMONWEALTH OF MASSACHUSETTS
MASSACHUSETTS DEPARTMENT OF AGRICULTURAL RESOURCES

Division of Crop and Pest Services
251 Causeway Street, Suite 500
Boston, MA 02114

CERTIFICATE OF NURSERY INSPECTION

License No. N-2019 147
Issued: 4/19/2019
Expiration Date: 6/30/2020
Fee: \$90



This certifies that in accordance with M.G.L. 128, section 17 as amended, the nursery stock at:

New England Wetland Plants, Inc.
820 West St.
Amherst, MA 01002

Has been inspected and found to be apparently free from all injurious insects and plant diseases which might be disseminated on such stock.

Issued by: *Howard Vinton*



RUNNING BROOK FARMS
LLC
219 Route 80
Killingworth, CT 06419
860-663-5522
www.runningbrookfarms.com

Submittal Transmittal
July 31, 2019

Sevenson Environmental
Woodbridge Pond

Submittal # 07 31 19
No. 04


Date	Copies	Description
07/31/19	1	Goose Fence

Manufacturer/ Supplier

Name: FarmTek
Address: 1395 John Fitch Blvd, South Windsor, CT 06074
Telephone No.: 860-528-1119

Project and Contractor Identification	Date Engineer Received
Contractor: Running Brook Farms, LLC	
Project: Woodbridge Pond	Engineered Action
Project No.: 12153008	
Contract:	Initial & Date
Contractor No.	Initial & Date
	A. _____ E. _____
	B. _____ F. _____
	C. _____ G. _____
	D. _____ H. _____

By : Scott Papoosha
Title: Owner

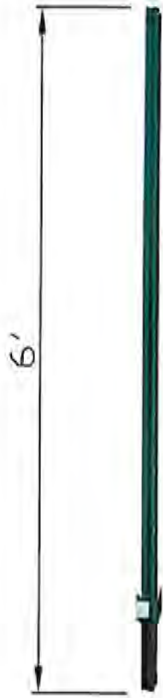

Pack contains 5 posts.

Space the post 10' apart. Tabs on post allow for easy anchoring of rolled fence product.

14-gauge rugged steel, heavy-duty type. 3" x 5" swaged anchor plate. Polyester powder-coated or unpainted

You can easily install on signs, garden fence, corner anchor posts, gate posts, netting wire, also can be used as U channel sign posts that is available in various lengths to meet post signs or mark driveways.

Part Number

FUP-6FT

Item Weight

25.1 pounds

Product Dimensions

72 x 3.9 x 5.5 inches

Size

6'

Color

Green or Unpainted

Finish

Powder coated or Unpainted

Material

steel

Pattern

6feet Pack5



Hydroponic Fodder Systems
Greenhouses & High Tunnels
Agricultural Products & Livestock Barns

[My Cart](#) [Quick Order](#) [Re-Order](#) [Order Status](#)

Promo Code

[APPLY](#)

Welcome | [Login / Register](#)

GROUND SHIPPING AS LOW AS \$9.95

[My Account](#) [Help/FAQ](#) [Site Map](#) [About Us](#) [Contact Us](#)

Product Search

[GO](#)

Item Number Search

[GO](#)

Advanced Search

Featured

[New Products](#)
[Monthly Specials](#)
[Steals & Deals](#)
[Shop by Industry](#)

Cooling, Ventilation & Heating

[Cooling & Exhaust Fans](#)
[Shutters, Vents & Louvers](#)
[Thermostats & Controllers](#)
[Shade Houses & Material](#)
[Fogging & Evaporative Cooling](#)
[More...](#)

Ag & Growing Supplies

[High Tunnels & Cold Frames](#)
[Seed-Starting Supplies](#)
[Pots, Trays & Containers](#)
[Greenhouse Irrigation](#)
[Lawn & Garden](#)
[More...](#)

Fabric Buildings & Storage

[Portable Sheds](#)
[Garages & Vehicle Storage](#)
[Freestanding Buildings](#)
[Livestock Housing](#)
[Ponywall Buildings](#)
[More...](#)

Building Materials

[PolyMax HDPE Supplies](#)
[Cable, Rope & Chain](#)
[Hardware, Fasteners & Tape](#)
[Lights & Lighting Fixtures](#)
[Plumbing Supplies](#)
[More...](#)

Livestock Supplies

[Barn Curtain & Accessories](#)
[Livestock Fencing](#)
[Hay & Feed Storage](#)
[Poultry Equipment](#)
[Farm Pest Control](#)
[More...](#)

Shopping Help

[Customer Service](#)
[Live Help](#)
[Contact Us](#)
[FAQ](#)
[Product Brochures](#)
[Buyer's Guides](#)
[Video Help Library](#)
[Current Catalog](#)

[Home](#)


Nylon Rope

Great for marine, industrial and agricultural applications.

- 100% nylon.
- Soft feel.
- Mold, mildew, and rot resistant.
- High strength.
- Weather-resistant.
- Abrasion resistant.



Item #	Description	Price	
CC5415	Nylon Rope - 1/4" x 1000'	\$96.39 /EA	More Info
CC5420	Nylon Rope - 3/8" x 250'	\$77.11 /EA	More Info
CC5409	Nylon Rope - 3/16" x 1000'	\$74.95 /EA	More Info

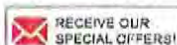

Let Us Help You

[Contact Us](#)
[Track Your Order](#)

Shopping Resources

[Product Brochures](#)
[Buyer's Guides](#)

Get To Know Us

[About Us](#)
[Our Guarantee](#)

Most Popular

[Hydroponic Supplies](#)
[Barn Fans](#)

Interact with FarmTek to receive new tips, special offers and more!



Poly Mesh Netting

Product : plastic net (deer fence) (with UV)

Color : black color

Mesh size : 19mm x 19mm

weight:50g/m²

Tolerance: ±8% APPROX

Stk#	Width x Length
109758	POLY MESH NETTING 4'X350'
109760	POLY MESH NETTING 5'X350'
109761	POLY MESH NETTING 6'X350'
109762	POLY MESH NETTING 7'X350'
109755	POLY MESH NETTING 8'X350'
109756	POLY MESH NETTING 10'X350'
109757	POLY MESH NETTING 14'X350'

Item	Specified Value
Average weight(g/m2)	50G/M2 +/-5%
Average mesh size (mm)	Machine Direction 19mm +/- 5%
	Transverse Direction 19mm +/- 5%
Width	4',5',6',7',8',10'
Color	Black
Manufactured Length	350'
Strength	Machine Direction: MD>=4.105KN/M
	Transverse Direction: TD>=4.292KN/M



Hydroponic Fodder Systems
Greenhouses & High Tunnels
Agricultural Products & Livestock Barns

My Cart Quick Order Re-Order Order Status

Promo Code

APPLY

Welcome ! Login / Register

GROUND SHIPPING AS LOW AS \$9.95

My Account Help/FAQ Site Map About Us Contact Us

Product Search

GO

Item Number Search

GO

Advanced Search

Featured

New Products
Monthly Specials
Steals & Deals
Shop by Industry

Cooling, Ventilation & Heating

Cooling & Exhaust Fans
Shutters, Vents & Louvers
Thermostats & Controllers
Shade Houses & Material
Fogging & Evaporative Cooling
More...

Ag & Growing Supplies

High Tunnels & Cold Frames
Seed-Starting Supplies
Pots, Trays & Containers
Greenhouse Irrigation
Lawn & Garden
More...

Fabric Buildings & Storage

Portable Sheds
Garages & Vehicle Storage
Freestanding Buildings
Livestock Housing
Ponywall Buildings
More...

Building Materials


PolyMax HDPE Supplies
Cable, Rope & Chain
Hardware, Fasteners & Tape
Lights & Lighting Fixtures
Plumbing Supplies
More...

Livestock Supplies

Barn Curtain & Accessories
Livestock Fencing
Hay & Feed Storage
Poultry Equipment
Farm Pest Control
More...

Shopping Help

Customer Service
Live Help
Contact Us
FAQ
Product Brochures
Buyer's Guides
Video Help Library
Current Catalog

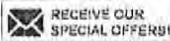

VeriSign

Home > Livestock Fencing > Deer & Rabbit Control > Fencing & Netting

Black Poly Geogrid

This unique Poly Geogrid, with superior tensile strength and UV-resistance, is ideal for both fencing and stabilization applications.

- Manufactured from a unique, black, biaxially orientated polymer material that is lightweight, flexible and easy to handle, yet extremely durable.
- Superior UV resistance!
- Mesh size is 1.5" x 1.5".
- Offers an attractive, long-lasting and easy-to-install fencing solution.
- Excellent long-term strength of this environmentally safe and friendly polymer material makes it ideal for stabilization, separation, reinforcement and filtration.



Item #	Description	Price	
109750	Black Poly Geogrid - 4'W x 164'L	\$219.00 /EA	More Info
109751	Black Poly Geogrid - 5'W x 164'L	\$239.00 /EA	More Info
109752	Black Poly Geogrid - 6'W x 164'L	\$295.00 /EA	More Info
109753	Black Poly Geogrid - 7'W x 164'L	\$345.00 /EA	More Info
109754	Black Poly Geogrid - 8'W x 164'L	\$395.00 /EA	More Info
116009	Black Poly Geogrid - 13'W x 164'L	\$595.00 /EA	More Info

Let Us Help You

Contact Us
Track Your Order

Shopping Resources

Product Brochures
Buyer's Guides

Get To Know Us

About Us
Our Guarantee

Most Popular

Hydroponic Supplies
Barn Fans

Interact with FarmTek to receive new tips, special offers and more!



7. APPROXIMATELY 4/5 UP THE CUTTING SHALL BE INSERTED INTO THE GROUND, 2 1/2" BUDS DURING SMALL NEWGROW ABOVE GROUND. BUDS SHALL BE ORIENTED UP, AND SOIL SHALL BE FIRMLY PACKED AROUND THE STAKE.
8. CARE SHALL BE TAKEN TO AVOID SPLITTING THE STAKES DURING INSTALLATION. SPLIT STAKES SHALL BE REPLACED. IF THERE IS DIFFICULTY IN TAMPING THE STAKES, AN IRON BAR MAY BE USED TO MAKE A PILOT HOLE. IF A PILOT HOLE IS NEEDED, MINIMIZE THE SIZE OF THE AIR POCKET.
9. LIVE STAKES SHALL BE PLACED 2' APART USING A TRIANGULAR SPACING PATTERN.


LIVE STAKE PLANTING DETAIL

NOT TO SCALE

HOLE PER MANUFACTURER'S RECOMMENDATIONS.

PLUG PLANTING DETAIL

NOT TO SCALE

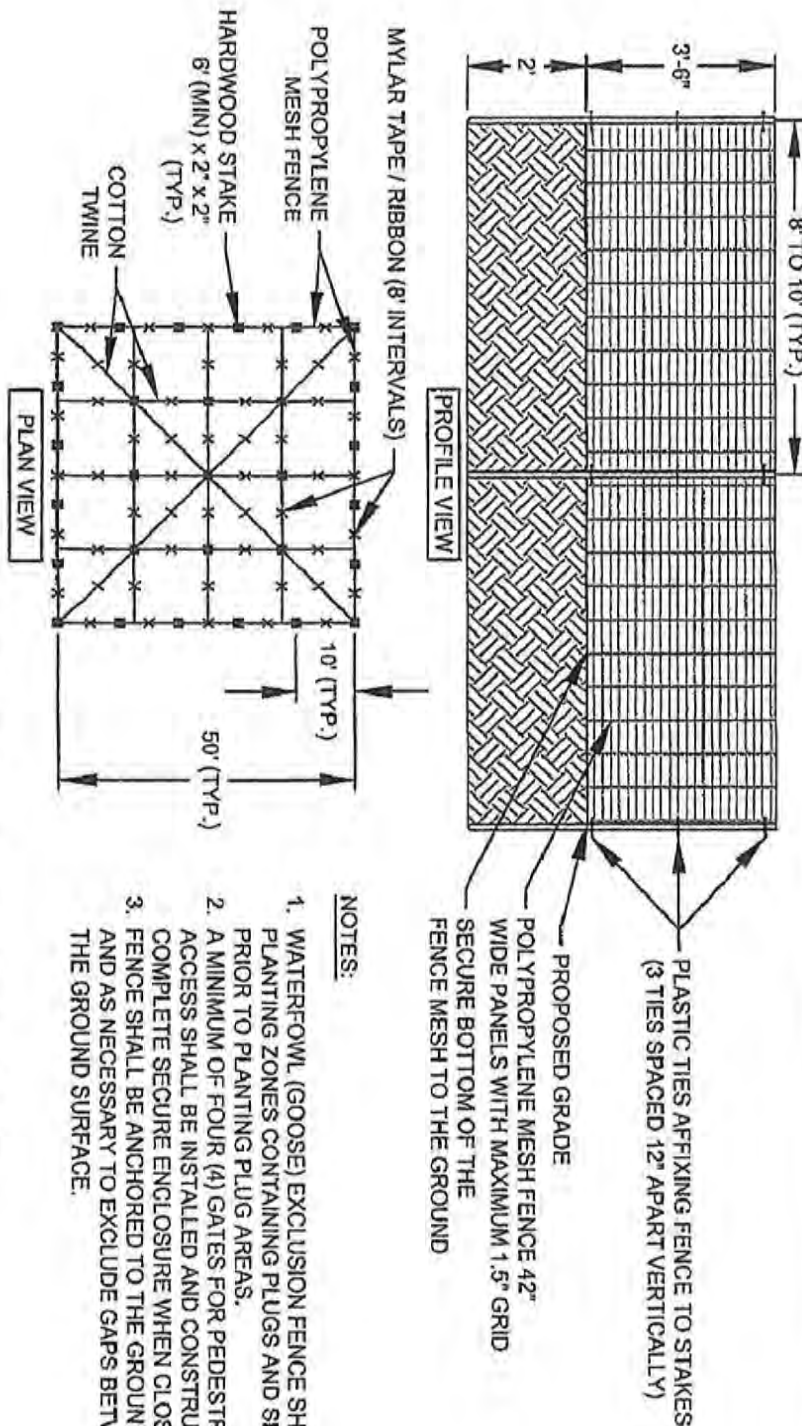

NOTES:

1. WATERFOWL (GOOSE) EXCLUSION FENCE SHALL ENCLOSE PLANTING ZONES CONTAINING PLUGS AND SHALL BE INSTALLED PRIOR TO PLANTING PLUG AREAS.
2. A MINIMUM OF FOUR (4) GATES FOR PEDESTRIAN AND EQUIPMENT ACCESS SHALL BE INSTALLED AND CONSTRUCTED TO FORM A COMPLETE SECURE ENCLOSURE WHEN CLOSED.
3. FENCE SHALL BE ANCHORED TO THE GROUND BETWEEN POSTS AND AS NECESSARY TO EXCLUDE GAPS BETWEEN THE FENCE AND THE GROUND SURFACE.

WATERFOWL (GOOSE) EXCLUSION FENCE DETAIL

NOT TO SCALE



RUNNING BROOK FARMS
LLC
219 Route 80
Killingworth, CT 06419
860-663-5522
www.runningbrookfarms.com

Submittal Transmittal
August 12, 2019

Sevenson Environmental
Woodbridge Pond

Submittal # 07 31 19 (Revised)
No. 04

Date	Copies	Description
08/12/19	1	Goose Fence, Stakes, String

Manufacturer/ Supplier

Name: FarmTek
Address: 1395 John Fitch Blvd, South Windsor, CT 06074
Telephone No.: 860-528-1119

Project and Contractor Identification Contractor: Running Brook Farms, LLC Project: Woodbridge Pond Project No.: 12153008 Contract: Contractor No.	Date Engineer Received Engineered Action <table><tr><td>Initial & Date</td><td>Initial & Date</td></tr><tr><td>A. _____</td><td>E. _____</td></tr><tr><td>B. _____</td><td>F. _____</td></tr><tr><td>C. _____</td><td>G. _____</td></tr><tr><td>D. _____</td><td>H. _____</td></tr></table>	Initial & Date	Initial & Date	A. _____	E. _____	B. _____	F. _____	C. _____	G. _____	D. _____	H. _____
Initial & Date	Initial & Date										
A. _____	E. _____										
B. _____	F. _____										
C. _____	G. _____										
D. _____	H. _____										

By : Scott Papoosha
Title: Owner

Poly Mesh Netting - 5' High x 350' Long Roll

\$352.19/EA

Quantity:

Add to cart

Item Number: 109760 Availability: Usually ships in 24 hours

- Order 4 or more at **\$322.69** /EA

- Our Goose Fence Poly Netting is lightweight, easy to install and ideal for our Goose Fencing System.
- Manufactured from black UV plastic for long life and durability.
- Couple with our Goose Fence System accessories for an effective, low-cost solution to your Goose problems.

Length:350'

Width:5'

Mesh Size:3/4" x 3/4"

Weight:20.00000



Poly Mesh Netting

Product : plastic net

Color : black color

Mesh size : 19mm x 19mm

weight:50g/m²

Tolerance: ±8% APPROX

Stk#	Width x Length
109758	POLY MESH NETTING 4'X350'
109760	POLY MESH NETTING 5'X350'
109761	POLY MESH NETTING 6'X350'
109762	POLY MESH NETTING 7'X350'
109755	POLY MESH NETTING 8'X350'
109756	POLY MESH NETTING 10'X350'
109757	POLY MESH NETTING 14'X350'

Item	Specified Value
Average weight(g/m2)	50G/M2 +/-5%
Average mesh size (mm)	Machine Direction 19mm +/- 5%
	Transverse Direction 19mm +/- 5%
Width	4',5',6',7',8',10'
Color	Black
Manufactured Length	350'
Strength	Machine Direction: MD>=4.105KN/M
	Transverse Direction: TD>=4.292KN/M

FarmTek 1440 Field of Dreams Way, Dyersville, IA 52040

1.800.327.6835

Typical fencing installation:

- Determine your fence post spacing
- Ground post: 104543 – drive into the ground 12-18" – use a post driver: 104545 to drive the ground posts to avoid damage to the top of the ground post.



- Install Fence posts by sliding into the ground post 6-12", it is recommended to drill through the ground post and fence post and bolt through to secure.
- Install netting or fencing and use cable ties every 3-4 feet vertically along the fence posts to secure.
- **Cable:** Typically the cabling can be installed one of two ways:
 - Drill holes through the top of the fence posts and thread the cable through the holes and weave it back and forth through the top of the netting or fencing to act as a guy wire. In this application you will only use cable clamps at each end of the cable to wrap around posts and secure.
 - OR, the cabling can be looped around each fence posts and where the cable passes or overlaps itself a cable clamp can be installed. Remove the small nuts from the cable clamp and install the clamp over the overlapped section of the cable and then replace the nut, tighten both. Weave the cable back and forth through the top of the fence or netting between posts.
- Flagging ribbon added to netting or fence to create a visual warning for animals and people.
- Ground staples can be used at the bottom of the fence or netting to secure to the ground and prevent curling.

7. APPROXIMATELY 4/5 OF THE CUTTING SHALL BE INSERTED INTO THE GROUND, & 1/5 OF BUDS SHOULD REMAIN ABOVE GROUND. BUDS SHALL BE ORIENTED UP, AND SOIL SHALL BE FIRMLY PACKED AROUND THE STAKE.
8. CARE SHALL BE TAKEN TO AVOID SPLITTING THE STAKES DURING INSTALLATION. SPLIT STAKES SHALL BE REPLACED. IF THERE IS DIFFICULTY IN TAMPING THE STAKES, AN IRON BAR MAY BE USED TO MAKE A PILOT HOLE. IF A PILOT HOLE IS NEEDED, MINIMIZE THE SIZE OF THE AIR POCKET.
9. LIVE STAKES SHALL BE PLACED 2' APART USING A TRIANGULAR SPACING PATTERN.


LIVE STAKE PLANTING DETAIL

NOT TO SCALE

HOLE PER MANUFACTURER'S
RECOMMENDATIONS.

PLUG PLANTING DETAIL

NOT TO SCALE

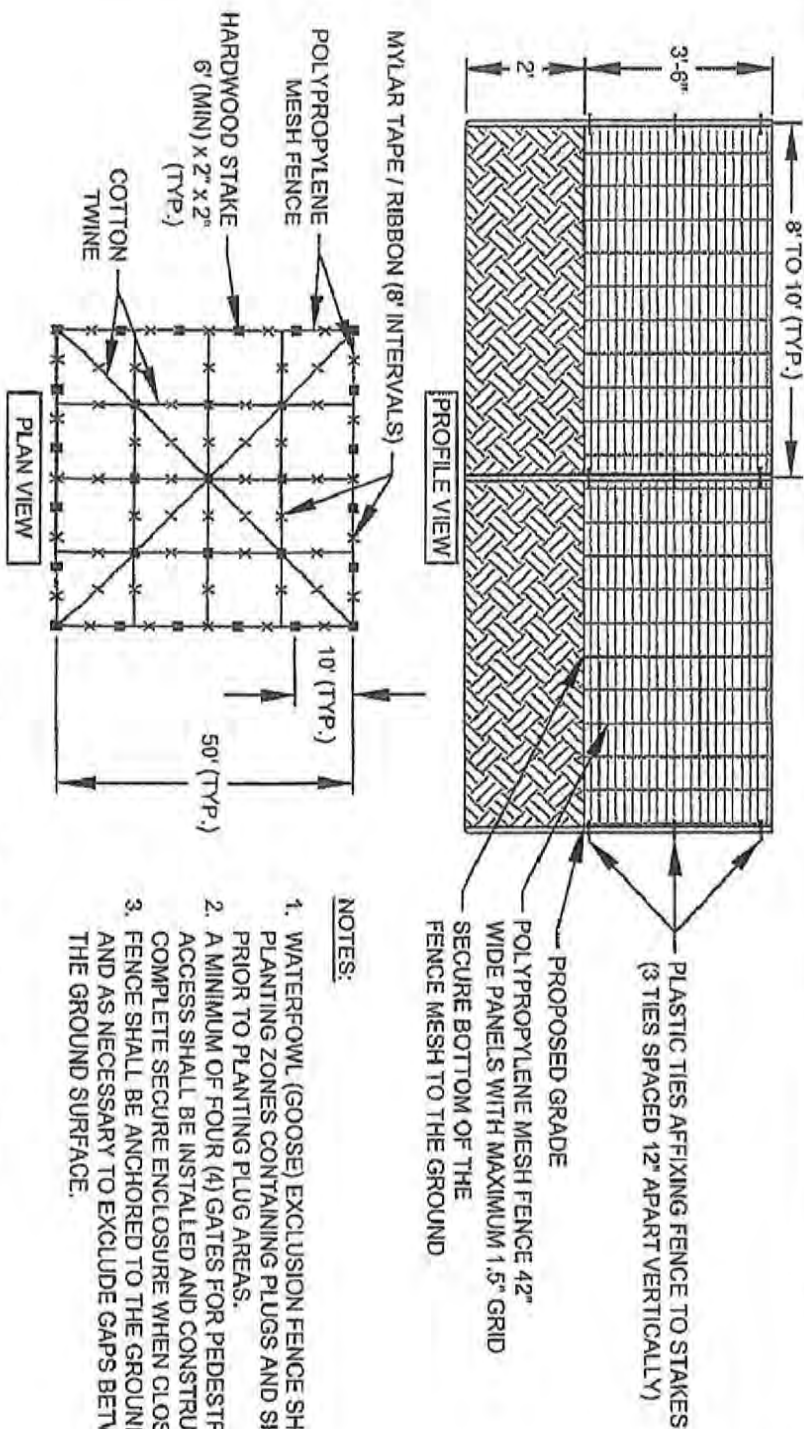

NOTES:

1. WATERFOWL (GOOSE) EXCLUSION FENCE SHALL ENCLOSE PLANTING ZONES CONTAINING PLUGS AND SHALL BE INSTALLED PRIOR TO PLANTING PLUG AREAS.
2. A MINIMUM OF FOUR (4) GATES FOR PEDESTRIAN AND EQUIPMENT ACCESS SHALL BE INSTALLED AND CONSTRUCTED TO FORM A COMPLETE SECURE ENCLOSURE WHEN CLOSED.
3. FENCE SHALL BE ANCHORED TO THE GROUND BETWEEN POSTS AND AS NECESSARY TO EXCLUDE GAPS BETWEEN THE FENCE AND THE GROUND SURFACE.

WATERFOWL (GOOSE) EXCLUSION FENCE DETAIL

NOT TO SCALE



Pack contains 5 posts.

Space the post 10' apart. Tabs on post allow for easy anchoring of rolled fence product.

14-gauge rugged steel, heavy-duty type. 3" x 5" swedged anchor plate. Polyester powder-coated or unpainted

You can easily install on signs, garden fence, corner anchor posts, gate posts, netting wire, also can be used as U channel sign posts that is available in various lengths to meet post signs or mark driveways.

Part Number

FUP-6FT

Item Weight

25.1 pounds

Product Dimensions

72 x 3.9 x 5.5 inches

Size

6'

Color

Green or Unpainted

Finish

Powder coated or Unpainted

Material

steel

Pattern

6feet Pack5

Show Me

CABLES

an INFINITI® brand

[Home](#) > [By Category](#) > [Installation Supplies & Tools](#) > [Tools](#) > [Wire Pulling](#) > **Polyolefin Pull String - 210 lbs - 6500 FT**

SKU: 93-200-235

210 lb. Breaking Strength | Center-Dispensing Lid | Self-Lubricated Line | For Low Voltage Pulling

Quantity Discount Pricing

1-2	3-5	6-7	8-9	10+
\$75.50	\$71.93	\$68.42	\$64.96	\$61.56

Qty

1

Live Chat

Add to Cart

✓ **In Stock** Ships today if ordered within 7hrs 23mins

[Add to Shopping List](#)

[Add to Compare](#)

[✉ Email](#)



Details

Details

PULLING STRING - POLYOLEFIN PULL LINE - 210 LBS - 6500 FT

This pull string is designed for low voltage cable pulling and can be used manually or in cable pulling machines. The high strength nylon string will not rot, rust, or mildew.

Features

- Tensile Strength: 210 lbs.
- 6500 Feet / Pail
- Center-Dispensing Lid to Avoid Crimps & Kinks
- Sure Grip Slot for Easy Line Access
- Self-lubricated polyolefin line
- Will not rust, rot, or mildew

Live Chat


Reviews

Q&A (1)

Compliance

Compliance

Proposition 65

 **WARNING:** This product can expose you to chemicals including phthalates, which is known to the State of California to cause cancer and birth defects or other reproductive harm. For more information, go to www.P65Warnings.ca.gov

RoHS*

Directive on the restriction of the use of certain hazardous substances in electrical and electronic equipment in the European Union. It stands for Restriction of Hazardous Substances Directive.

REACH*

REACH, a European Union regulation addresses the production and use of chemical substances and their potential impacts on both human health and the environment. It stands for Registration, Evaluation, Authorisation, and Restriction of chemicals.

WEEE*

The WEEE Directive set collection, recycling and recovery targets for all types of electrical goods in the European community. It stands for Waste Electrical and Electronic Equipment Directive.

* The following information is for information purposes only. It does not guarantee that the product adheres to the following standards. Please check the product description for specific certifications.

Live Chat

Specification